



WATCHTOWER

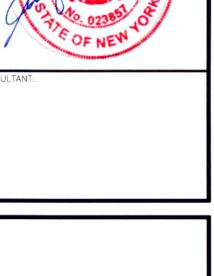

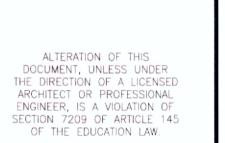



WATCHTOWER BIBLE & TRACT SOC. OF NY, INC.


25 COLUMBIA HEIGHTS BROOKLYN, NY 11201

WORLD HEADQUARTERS
OF JEHOVAH'S WITNESSES
LONG MEADOW ROAD, WARWICK ORANGE COUNTY, NEW YORK

BUILDING ELEVATIONS -OFFICE / SERVICES & MAINTENANCE BLDGS



A ELEVATION - A RESIDENCE LOOKING NORTHWEST

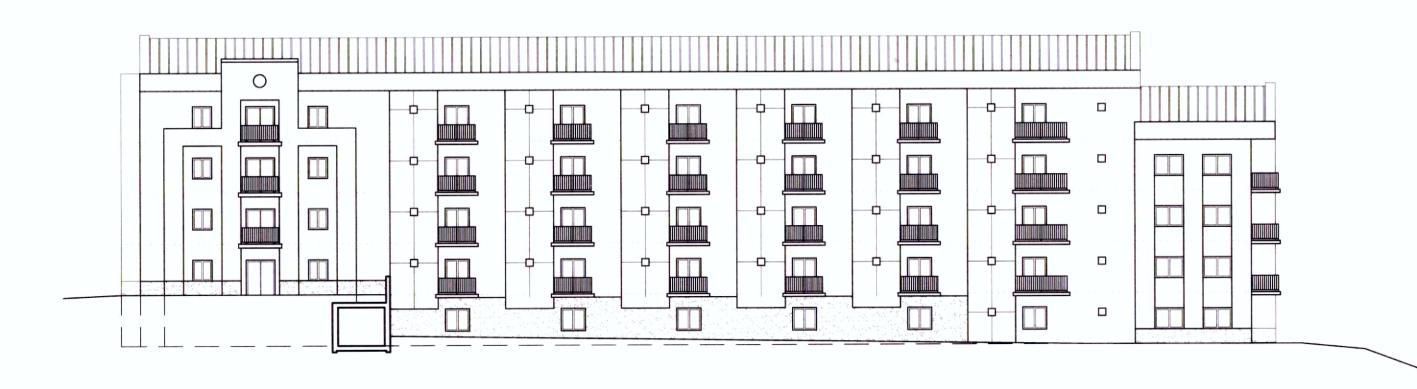


B ELEVATION – A RESIDENCE LOOKING NORTHEAST

IMAGE: IMAGE: IMAGE: IMAGE: IMAGE:



C ELEVATION - A RESIDENCE LOOKING SOUTHEAST

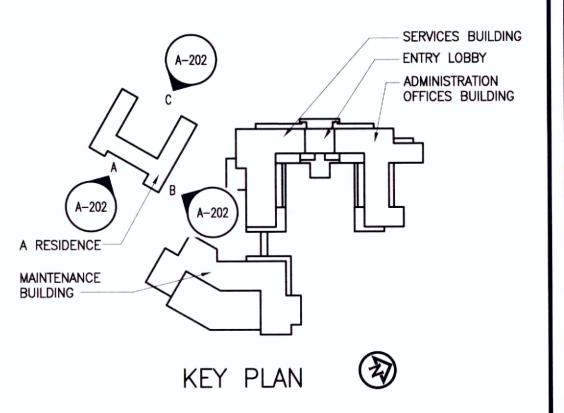

WATCHTOWER

BIBLE AND TRACT SOCIETY
OF NEW YORK, INC
25 COLUMBIA HEIGHTS
BROOKLYN, NY 11201 USA
PH: (718) 560-5000
FAX: (718) 560-8831

© COPYRIGHT 2011

ONSULTANT:

ALTERATION OF THIS
DOCUMENT, UNLESS UNDER
THE DIRECTION OF A LICENSED
ARCHITECT OR PROFESSIONAL
ENGINEER, IS A VIOLATION OF
SECTION 7209 OF ARTICLE 145
OF THE EDUCATION LAW.

- 15 JUN 11 FILING
- 14 MAR 11 FILING
MARK: DATE: DESCRIPTION:

WATCHTOWER BIBLE & TRACT SOC. OF NY, INC.
25 COLUMBIA HEIGHTS BROOKLYN, NY 11201


WORLD HEADQUARTERS
OF JEHOVAH'S WITNESSES
LONG MEADOW ROAD, WARWICK
ORANGE COUNTY, NEW YORK

BUILDING ELEVATIONS

- A RESIDENCE


HWRK0001

A-202

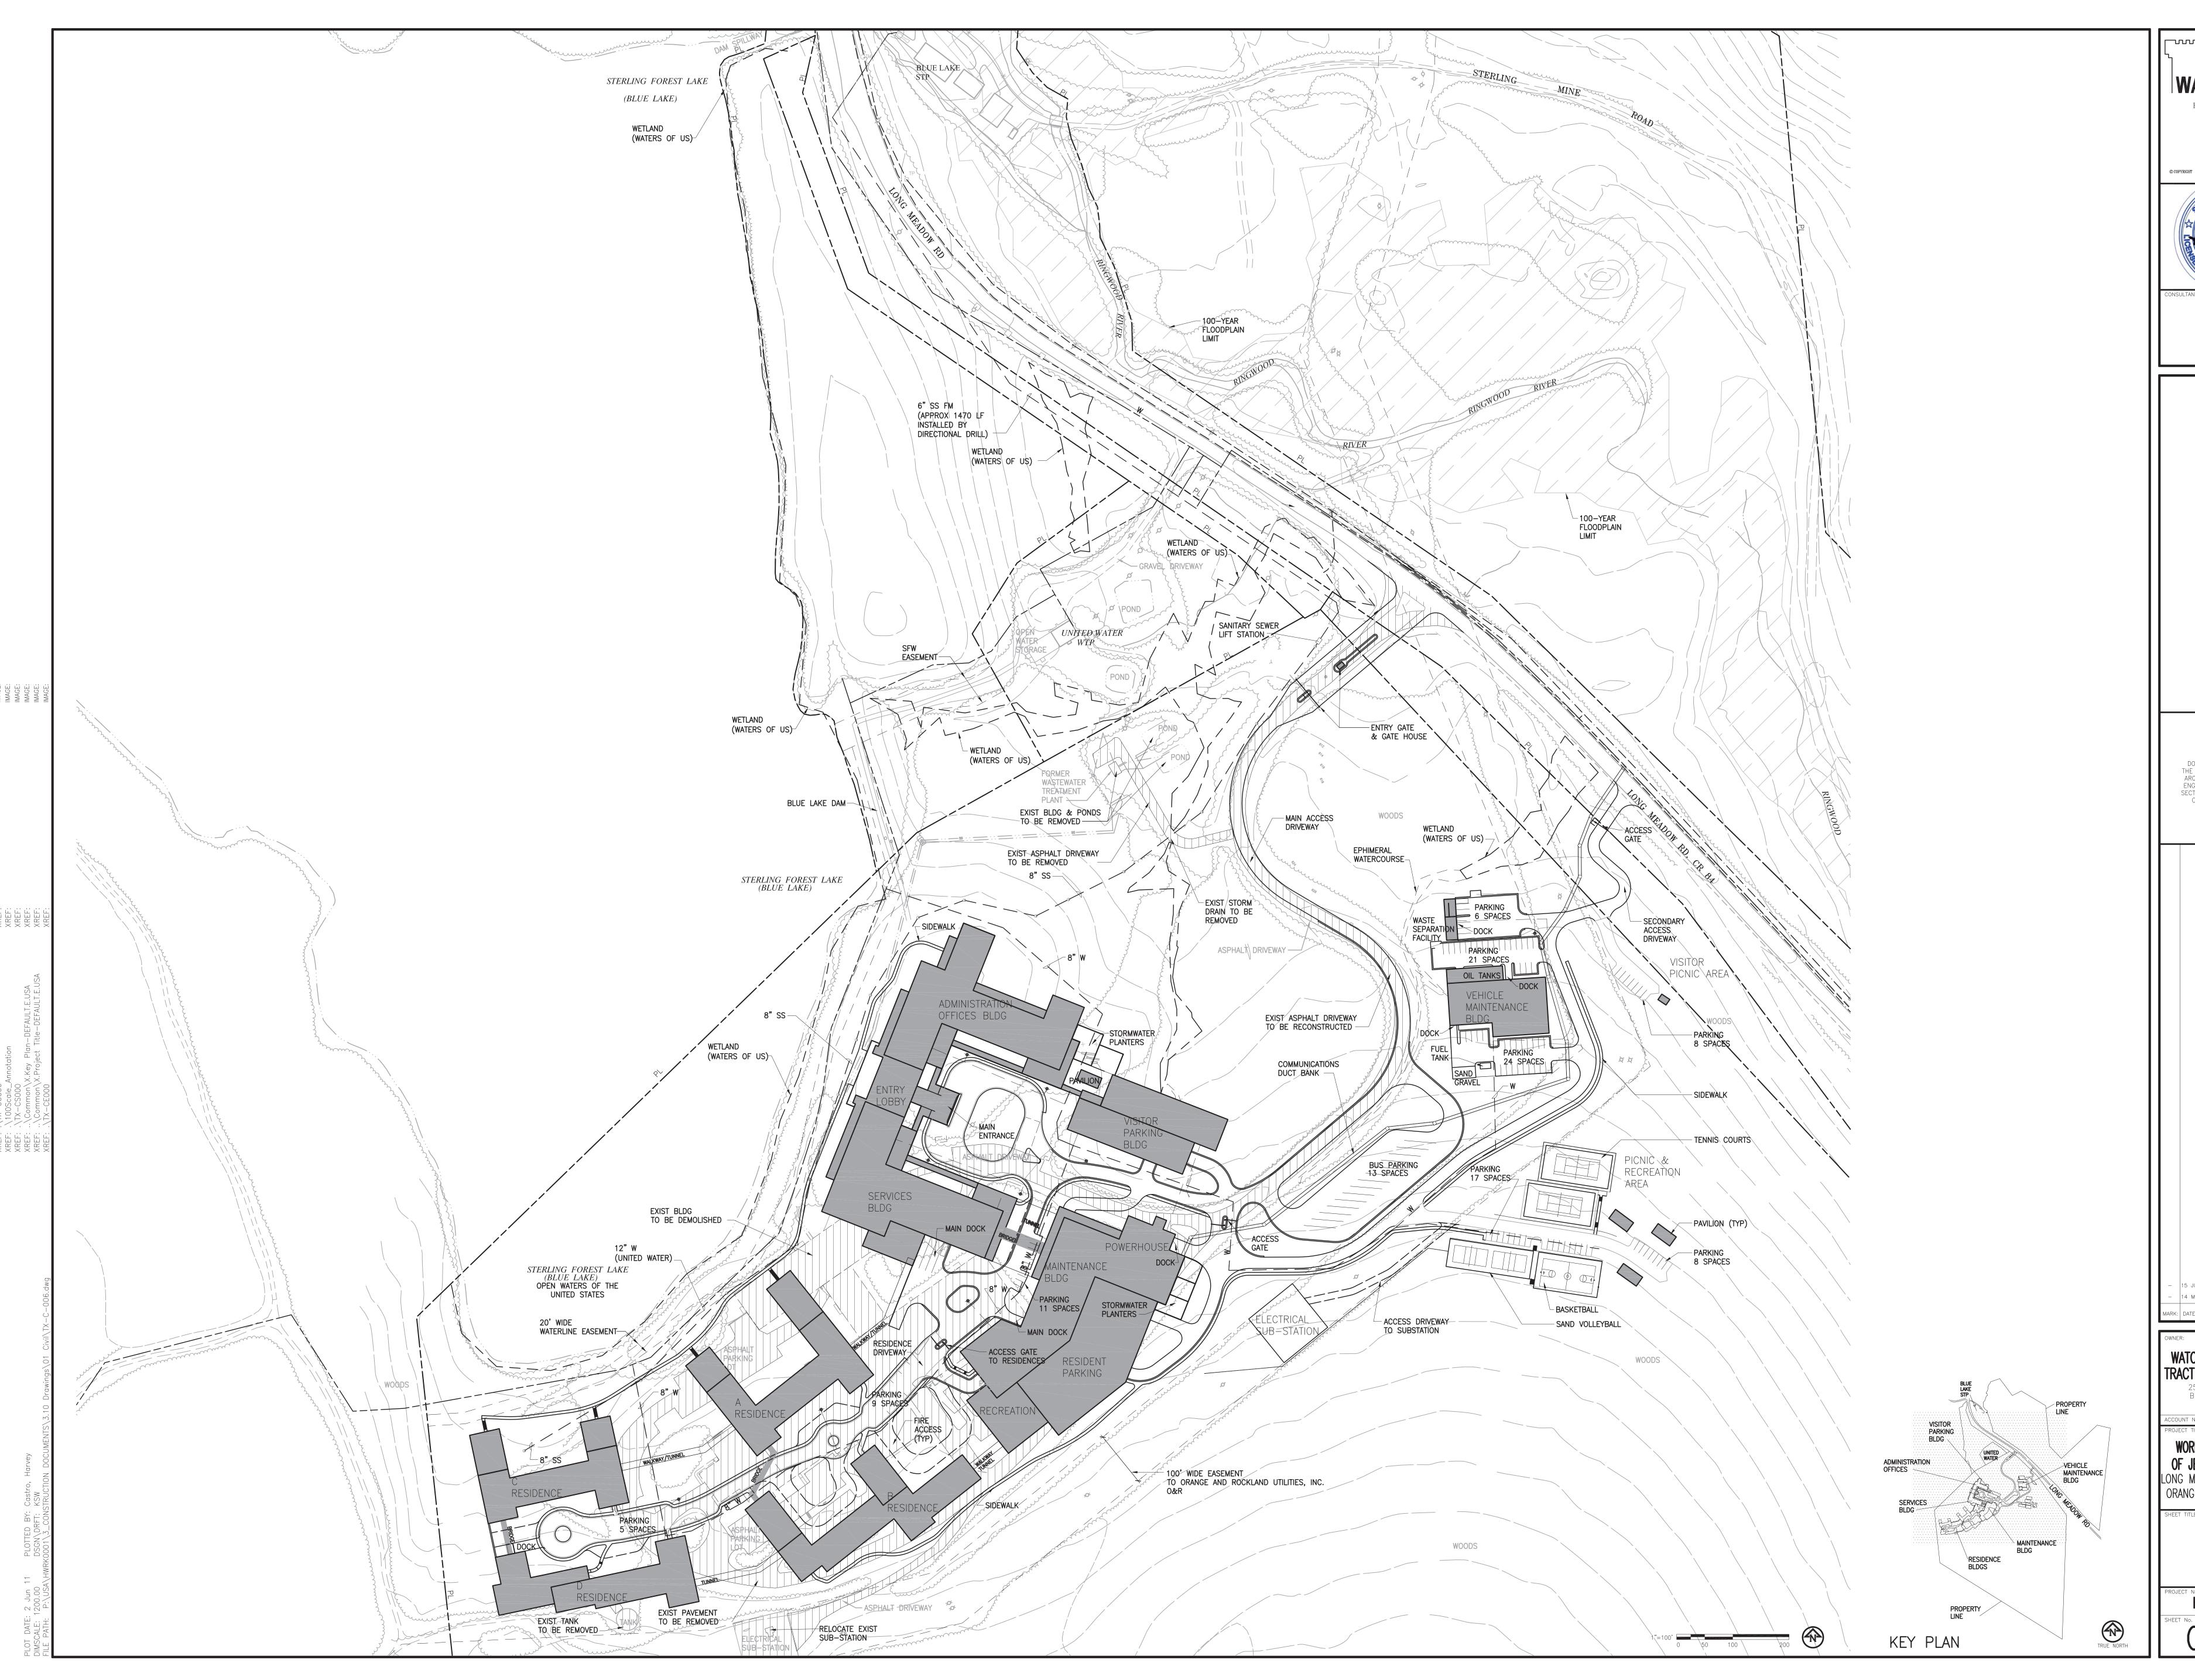

WATCHTOWER

BIBLE AND TRACT SOCIETY
OF NEW YORK, INC
25 COLUMBIA HEIGHTS
BROOKLYN, NY 11201 USA
PH: (718) 560-5000
FAX: (718) 560-8831

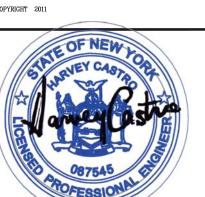

NSULTANT:

ALTERATION OF THIS
DOCUMENT, UNLESS UNDER
THE DIRECTION OF A LICENSED
ARCHITECT OR PROFESSIONAL
ENGINEER, IS A VIOLATION OF
SECTION 7209 OF ARTICLE 145
OF THE EDUCATION LAW.

15 JUN 11 FILING14 MAR 11 SWPPP
MARK: DATE: DESCRIPTION:


WATCHTOWER BIBLE & TRACT SOC. OF NY, INC.
25 COLUMBIA HEIGHTS BROOKLYN, NY 11201

WORLD HEADQUARTERS
OF JEHOVAH'S WITNESSES

OF JEHOVAH'S WITNESSES
LONG MEADOW ROAD, WARWICK
ORANGE COUNTY, NEW YORK

SITE PLAN

HWRK0001

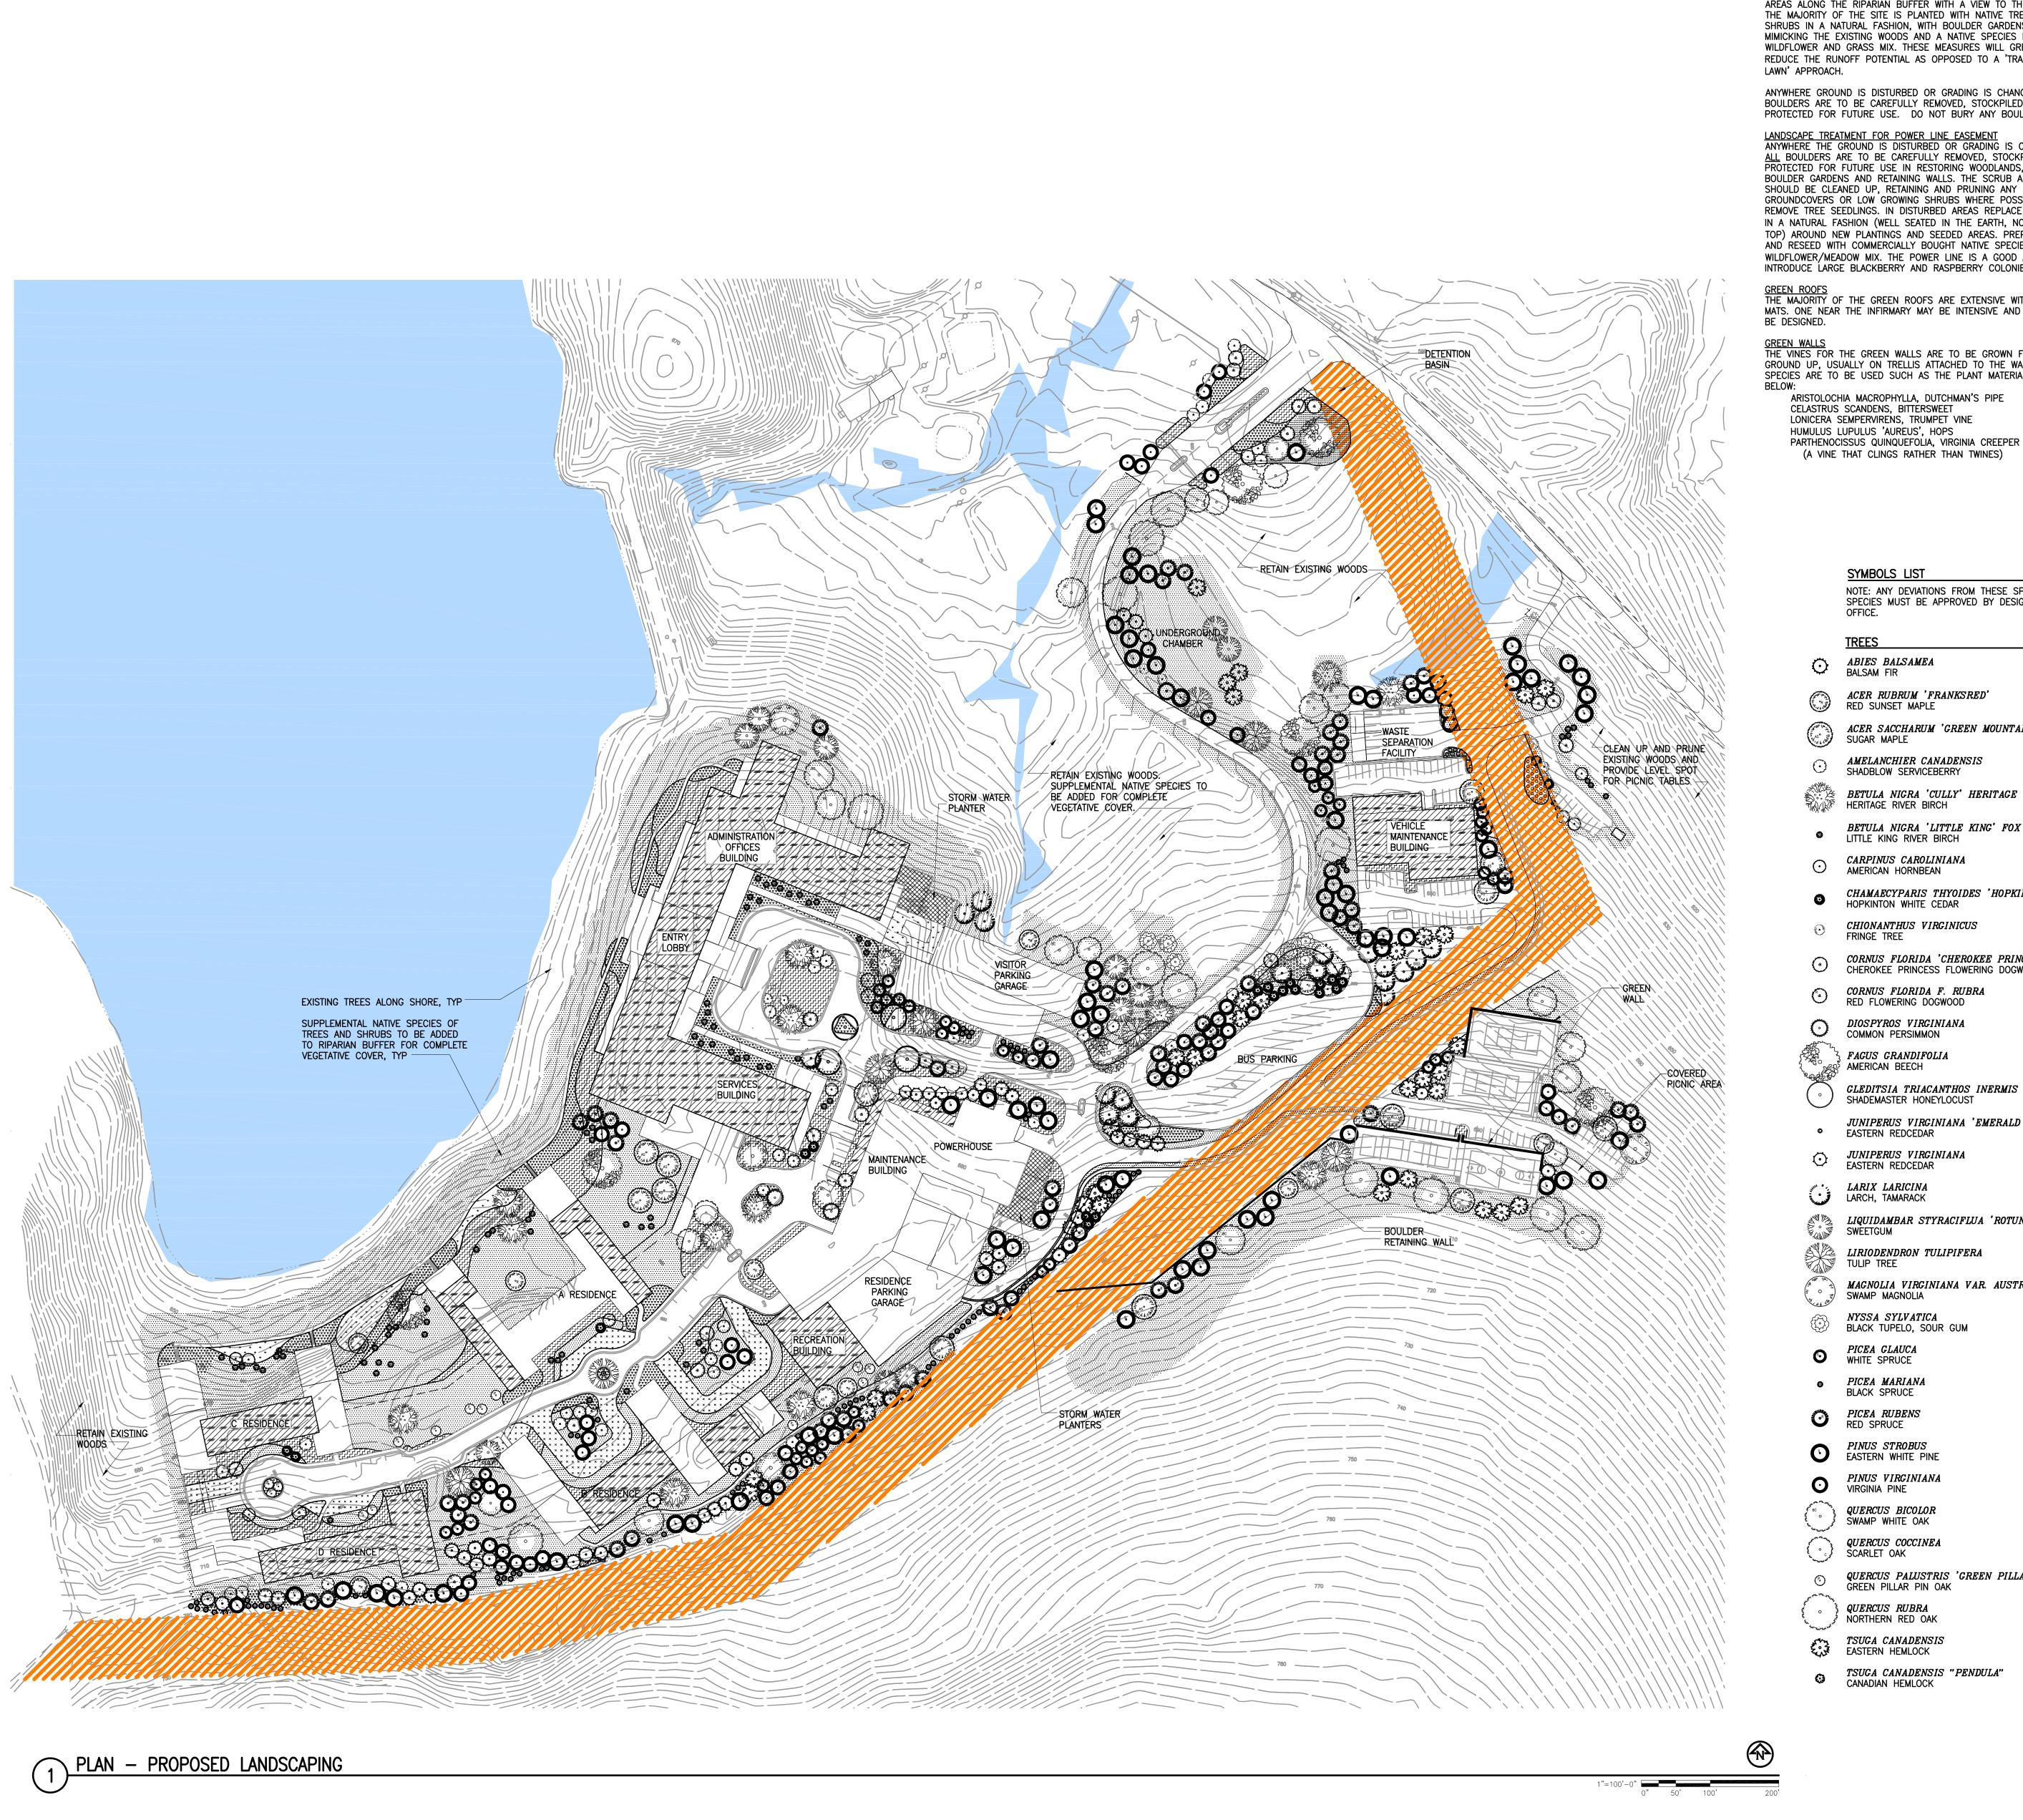

GENERAL NOTES

LANDSCAPING CONCEPTS REGARDING STORMWATER RUNOFF
THE OVERALL CONCEPT FOR THE ENTIRE SITE IS TO KEEP AS MUCH OF THE EXISTING VEGETATION AS POSSIBLE AND TO RESTORE ALL DISTURBED AREAS TO THE NATURAL NATIVE NATURE OF A WOODED/MEADOW SITE. THERE IS VERY LITTLE LAWN (3 NARROW AREAS ALONG THE RIPARIAN BUFFER WITH A VIEW TO THE LAKE). THE MAJORITY OF THE SITE IS PLANTED WITH NATIVE TREES AND SHRUBS IN A NATURAL FASHION, WITH BOULDER GARDENS MIMICKING THE EXISTING WOODS AND A NATIVE SPECIES MEADOW OF WILDFLOWER AND GRASS MIX. THESE MEASURES WILL GREATLY REDUCE THE RUNOFF POTENTIAL AS OPPOSED TO A 'TRADITIONAL

ANYWHERE GROUND IS DISTURBED OR GRADING IS CHANGED, ALL BOULDERS ARE TO BE CAREFULLY REMOVED, STOCKPILED AND PROTECTED FOR FUTURE USE. DO NOT BURY ANY BOULDERS.

LANDSCAPE TREATMENT FOR POWER LINE EASEMENT ANYWHERE THE GROUND IS DISTURBED OR GRADING IS CHANGED, ALL BOULDERS ARE TO BE CAREFULLY REMOVED, STOCKPILED AND PROTECTED FOR FUTURE USE IN RESTORING WOODLANDS, BUILDING BOULDER GARDENS AND RETAINING WALLS. THE SCRUB AND RUBBLE SHOULD BE CLEANED UP, RETAINING AND PRUNING ANY GROUNDCOVERS OR LOW GROWING SHRUBS WHERE POSSIBLE. REMOVE TREE SEEDLINGS. IN DISTURBED AREAS REPLACE BOULDERS IN A NATURAL FASHION (WELL SEATED IN THE EARTH, NOT SET ON TOP) AROUND NEW PLANTINGS AND SEEDED AREAS. PREPARE SOIL AND RESEED WITH COMMERCIALLY BOUGHT NATIVE SPECIES WILDFLOWER/MEADOW MIX. THE POWER LINE IS A GOOD AREA TO INTRODUCE LARGE BLACKBERRY AND RASPBERRY COLONIES.

GREEN ROOFS
THE MAJORITY OF THE GREEN ROOFS ARE EXTENSIVE WITH SEDUM MATS. ONE NEAR THE INFIRMARY MAY BE INTENSIVE AND IS YET TO

GREEN WALLS
THE VINES FOR THE GREEN WALLS ARE TO BE GROWN FROM THE GROUND UP, USUALLY ON TRELLIS ATTACHED TO THE WALLS. NATIVE SPECIES ARE TO BE USED SUCH AS THE PLANT MATERIALS LISTED

ARISTOLOCHIA MACROPHYLLA, DUTCHMAN'S PIPE CELASTRUS SCANDENS, BITTERSWEET LONICERA SEMPERVIRENS, TRUMPET VINE HUMULUS LUPULUS 'AUREUS', HOPS PARTHENOCISSUS QUINQUEFOLIA, VIRGINIA CREEPER NATIVE PLANTS FOR BIO-RETENTION AREAS THAT TOLERATE STANDING WATER

CORNUS SERVICEA 'YELLOW AND GOLD', YELLOW AND GOLD VARIEGATED YELLOW TWIG DOGWOOD SHRUBS ABIES BALSAMEA NANA, DWARF BALSAM FIR ARONIA MELANOCARPA, CHOKEBERRY CLETHRA ALNIFOLIA 'HUMMINGBIRD', HUMMINGBIRD SUMMERSWEET CLETHRA ALNIFOLIA 'PINK SPIRE', PINK SPIRE SUMMERSWEET CORNUS RACEMOSA, GRAY DOGWOOD

CORNUS SERICEA 'BAILEYI', RED TWIG DOGWOOD CORNUS SERICEA 'FARROW' ARTIC FIRE CORNUS SERICEA 'FLAVIRAMEA', YELLOW TWIG DOGWOOD DIRCA PALUSTRIS, LEATHERWOOD ILEX GLABRA 'DENSA', DENSA INKBERRY ILEX GLABRA 'SHAMROCK', SHAMROCK INKBERRY ILEX VERTICILLATA 'WINTER RED', WINTER RED WINTERBERRY ITEA VIRGINICA, VIRGINIA SWEETSPIRE LINDERA BENZOIN, SPICE BUSH MYRICA PENSYLVANICA, BAYBERRY

ROSA PALUSTRUS, SWAMP ROSE PERENNIALS AND OTHER PLANT MATERIALS ARUNCUS DIOICUS, GOATSBEARD ATHYRIUM FILIX-FEMINA, LADY FERN CAREX STRICTA, TUSSOCK SEDGE CALTHA PALUSTRIS, MARSH MARIGOLD CIMICIFUGA RACEMOSA, BLACK COHOSH CIMICIFUGA RACEMOSA 'BRUNETTE' DICENTRA 'IVORY HEARTS', WHITE BLEEDING HEART DRYOPTERIS CELSA, LOG FERN JUNCUS EFFUSUS 'QUARTZ CREEK', RUSH

JUNCUS EFFUSES 'SPIRILIS', CORKSCREW RUSH JUNCUS EFFUSUS F. SPIRALIS 'UNICORN', RUSH HIBISCUS MOSCHEUTOS, COMMON ROSE MALLOW HIBISCUS MOSCHEUTOS 'DISCO BELLE ROSY RED' HIBISCUS MOSCHEUTOS 'LUNA BLUSH' HIBISCUS MOSCHEUTOS 'SCALLOPINI' HIBISCUS MOSCHEUTOS 'WHO SAYS' IRIS PSEUDOACORUS, YELLOW FLAG IRIS IRIS VERSICOLOR, BLUE FLAG IRIS LOBELIA CARDINALIS, CARDINAL FLOWER LOBELIA SIPHILITICA, GREAT BLUE LOBELIA MATTEUCCIA STRUTHIOPTERIS, OSTRICH FERN MYOSOTIS SYLVATICA, FORGET-ME-NOTS ONOCLEA SENSIBILIS, SENSITIVE FERN OSMUNDA CINNAMONMEA, CINNAMON FERN OSMUNDA REGALIS, ROYAL FERN OSMUNDA REGALIS VAR. SPECTABILIS, ROYAL FERN POLYPODIUM VIRGINIANUM, AMERICAN WALL FERN SILPHIUM PERFOLIATUM, CUP PLANT

VERBENA HASTATE, AMERICAN BLUE VERVAIN

BE DETERMINED LATER

BOULDER GARDENS

BIO-RETENTION BASINS

GREEN ROOF AREAS

POWER LINE EASEMENT

STORM WATER PLANTER

WETLANDS

|+|+|+|+|

FIRE LANES, REINFORCED TURF

VARIOUS SHRUBS AND GROUND COVERS TO


NATIVE SPECIES MEADOW/WILD FLOWER MIX TO BE MOWN ONCE OR TWICE A YEAR

LEGEND

NOTE: ANY DEVIATIONS FROM THESE SPECIFIED SPECIES MUST BE APPROVED BY DESIGN BUILD

- ABIES BALSAMEA
- ACER RUBRUM 'FRANKSRED'
- RED SUNSET MAPLE
- ACER SACCHARUM 'GREEN MOUNTAIN'
- AMELANCHIER CANADENSIS
 SHADBLOW SERVICEBERRY
- HERITAGE RIVER BIRCH
- BETULA NIGRA 'LITTLE KING' FOX VALLEY
- CARPINUS CAROLINIANA AMERICAN HORNBEAN
- CHAMAECYPARIS THYOIDES 'HOPKINTON'
- CHIONANTHUS VIRGINICUS
- CORNUS FLORIDA CHEROKEE PRINCESS'
 CHEROKEE PRINCESS FLOWERING DOGWOOD
- CORNUS FLORIDA F. RUBRA RED FLOWERING DOGWOOD
- COMMON PERSIMMON
- FAGUS GRANDIFOLIA AMERICAN BEECH
- GLEDITSIA TRIACANTHOS INERMIS 'SHADEMASTER' SHADEMASTER HONEYLOCUST
- JUNIPERUS VIRGINIANA 'EMERALD SENTINEL' EASTERN REDCEDAR
- JUNIPERUS VIRGINIANA EASTERN REDCEDAR
- LARIX LARICINA
- LIQUIDAMBAR STYRACIFLUA 'ROTUNDILOBA'
- LIRIODENDRON TULIPIFERA
- MAGNOLIA VIRGINIANA VAR. AUSTRALIS
- NYSSA SYLVATICA BLACK TUPELO, SOUR GUM

- QUERCUS BICOLOR
- QUERCUS COCCINEA
- QUERCUS PALUSTRIS 'GREEN PILLAR'
- QUERCUS RUBRA
- TSUGA CANADENSIS "PENDULA" CANADIAN HEMLOCK

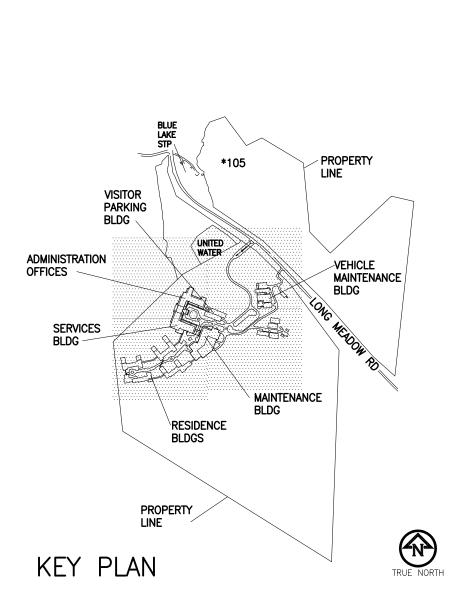

WATCHTOWER

BIBLE AND TRACT SOCIETY OF NEW YORK, INC

25 COLUMBIA HEIGHTS

PH: (718) 560-5000

FAX: (718) 560-8831

BROOKLYN, NY 11201 USA

ALTERATION OF THIS DOCUMENT, UNLESS UNDER THE DIRECTION OF A LICENSED ARCHITECT OR PROFESSIONAL ENGINEER, IS A VIOLATION OF SECTION 7209 OF ARTICLE 145 OF THE EDUCATION LAW.

WATCHTOWER BIBLE & TRACT SOC. OF NY, INC. BROOKLYN, NY 11201

WORLD HEADQUARTERS OF JEHOVAH'S WITNESSES LONG MEADOW ROAD, WARWICH ORANGE COUNTY, NEW YORK

> **PROPOSED** LANDSCAPING PLAN

> > **HWRK0001**

_-001